



A P P E N D I X I

No Obstruction
Within Sight Triangle

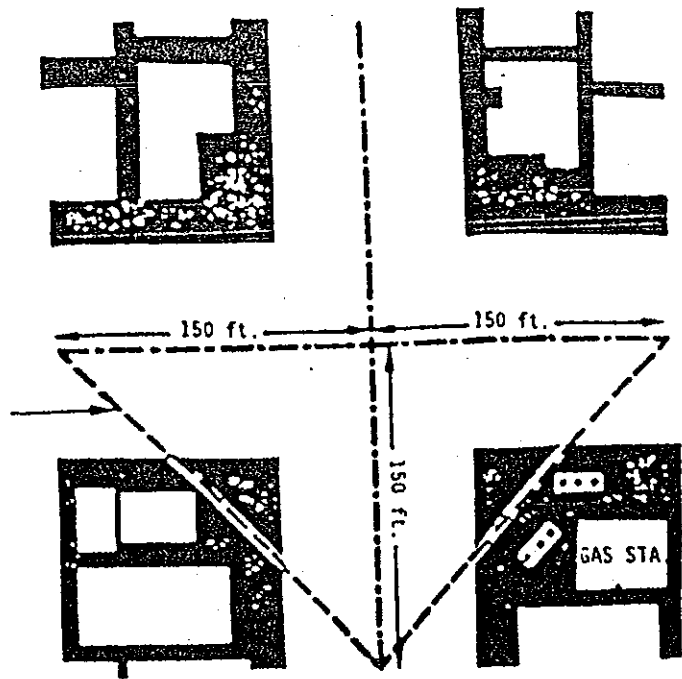


ARTERIAL STREETS

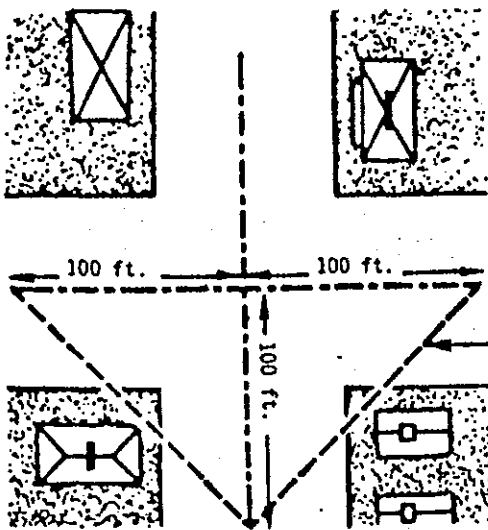

COLLECTOR STREETS


No Obstruction
Within Sight Triangle

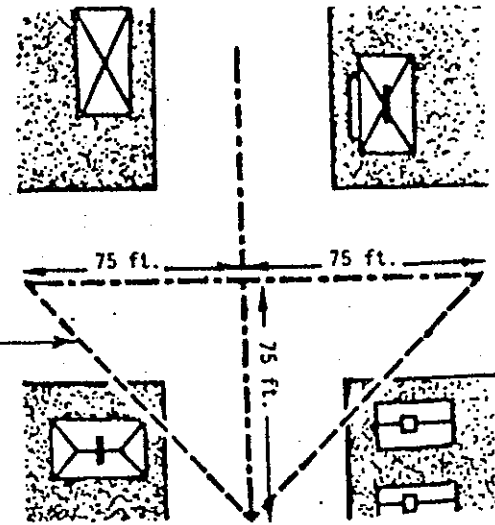

LOCAL STREETS

CLEAR SIGHT TRIANGLES


Proper sight lines must be maintained at all street intersections. Measured along the centerline, there must be a clear sight triangle of seventy-five (75) feet for Local Streets, 150 feet for Arterial Streets and 100 feet for Collector Streets from the point of intersection. No building or obstruction higher than thirty (30) inches is permitted in this area.

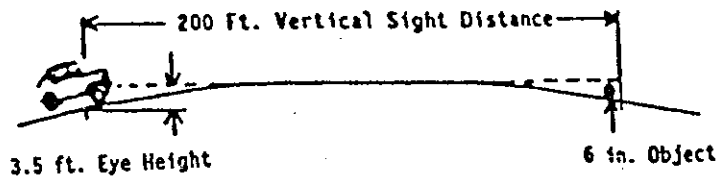

LOCAL STREETS



COLLECTOR STREETS

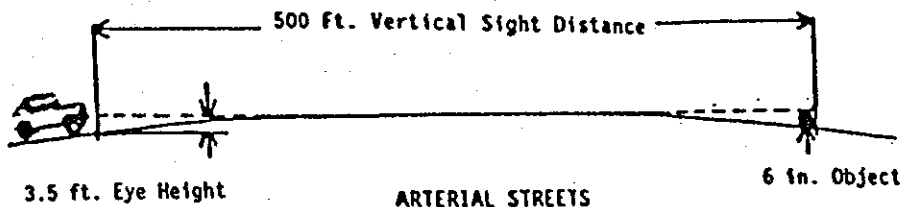


ARTERIAL STREETS


SIGHT DISTANCES - VERTICAL ALIGNMENT

Proper sight distance must be provided with respect to vertical alignment. Measured along the centerline, three and one-half (3.5) feet above grade, this sight distance must be five hundred (500) feet for Arterial Streets, three hundred (300) feet for Collector Streets and two hundred (200) feet for Local Streets.


LOCAL STREETS

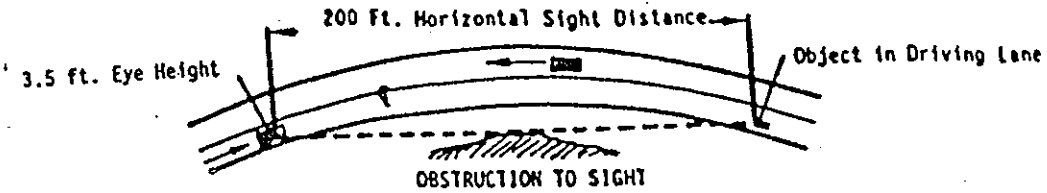

COLLECTOR STREETS

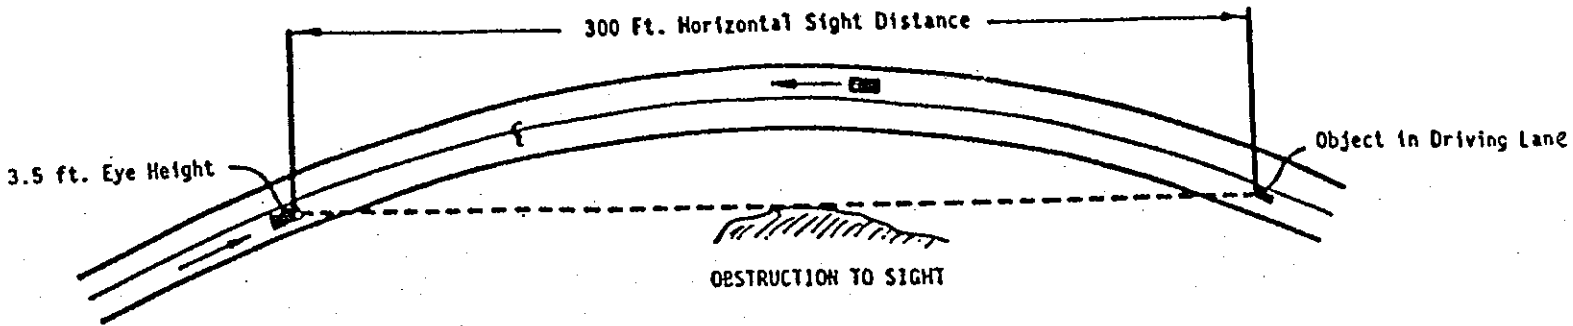

ARTERIAL STREETS

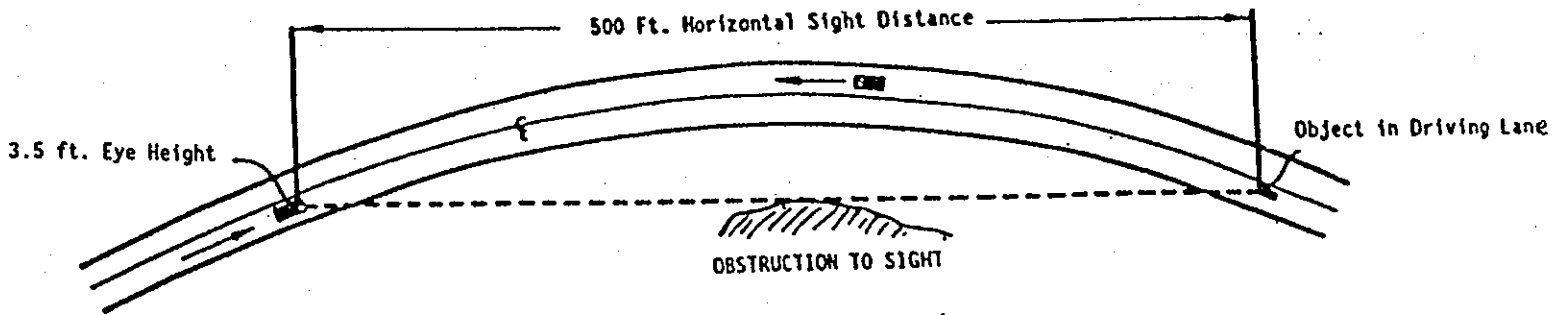

SIGHT DISTANCES - HORIZONTAL ALIGNMENT

Proper sight distance must be provided with respect to horizontal alignment. Measured along the centerline, three and one-half (3.5) feet above grade, this sight distance must be five hundred (500) feet for Arterial Streets, three hundred (300) feet for Collector Streets and two hundred (200) feet for Local Streets.